

# CORNER RECORD

COUNTY OF MONO T. 35 R. 27E SEC. 33 MERIDIAN CALIFORNIA  
 CORNER TYPE: GOV'T. CORNER ☐ MEANDER ☐ RANCHO ☐ CONTROL ☐ OTHER ☒  
 CORNER IDENTIFICATION - DATE OF VISIT June 2 1988



LOT 6, TYROLEAN PINES, MB 3/39


CORNER - LEFT AS FOUND ☒ FOUND AND TAGGED ☐ REESTABLISHED OBLITERATED CORNER ☒ REBUILT ☐

PHYSICAL DESCRIPTION OF CORNER FOUND: EVIDENCE AND METHOD USED TO IDENTIFY OR REESTABLISH Found Kelley Road  
monuments as noted on sketch below to reestablish front corners. Tied in to  
back corners - 2"x2" hub tagged "RCE. 13512" (no reference).

PHYSICAL DESCRIPTION OF MONUMENTS REBUILT OR PERPETUATED Set 2" iron pipes tagged "LS4587"  
at front corners.

CALIFORNIA COORDINATE SYSTEM ORDER: FIRST ☐ SECOND ☐ THIRD ☐  
 STATIONS USED: NGS (USC & GS) ☐ STATE ☐ COUNTY ☐ OTHER ☐ STATION \_\_\_\_\_ STATION \_\_\_\_\_  
 ZONE \_\_\_\_\_ ELEVATION \_\_\_\_\_ NORTHINGS (Y) \_\_\_\_\_ EASTINGS (X) \_\_\_\_\_

SKETCH: (Include reference tie or witness points, remarks and topo of area)

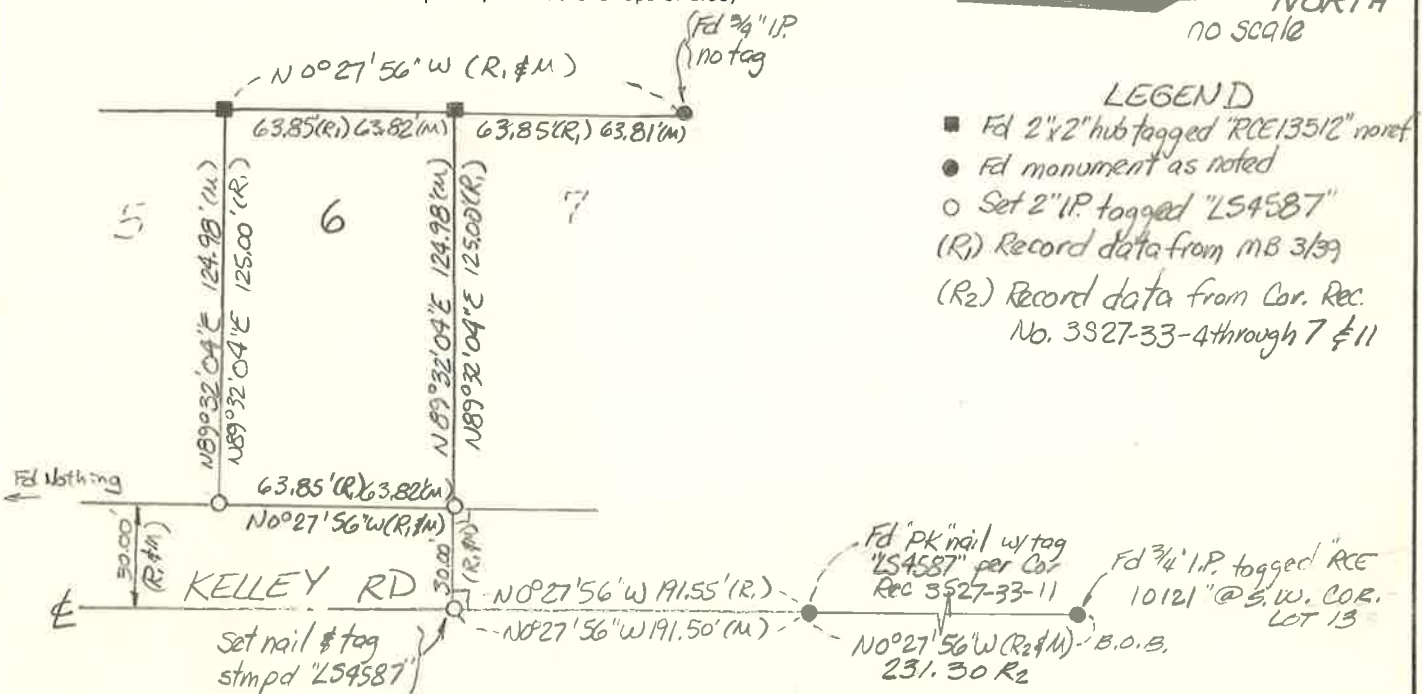

## SURVEYOR'S CERTIFICATE

THIS CORNER RECORD WAS PREPARED BY ME OR UNDER MY DIRECTION IN CONFORMANCE WITH THE LAND SURVEYORS ACT ON July 25 1988

SIGNED: [Signature]

L.S. or R.C.E. No.: 4587

SEAL

## COUNTY SURVEYOR'S CERTIFICATE

THIS CORNER RECORD WAS RECEIVED 7-27 1988 AND EXAMINED AND FILED 8-24 1988

BY: [Signature]

TITLE: COUNTY SURVEYOR

DOCUMENT No. 3527-33-16

STATEMENT ON BACK OF SHEET

YES ☐ NO ☒